



SCALE: $\frac{3}{4}" = 1'-0"$

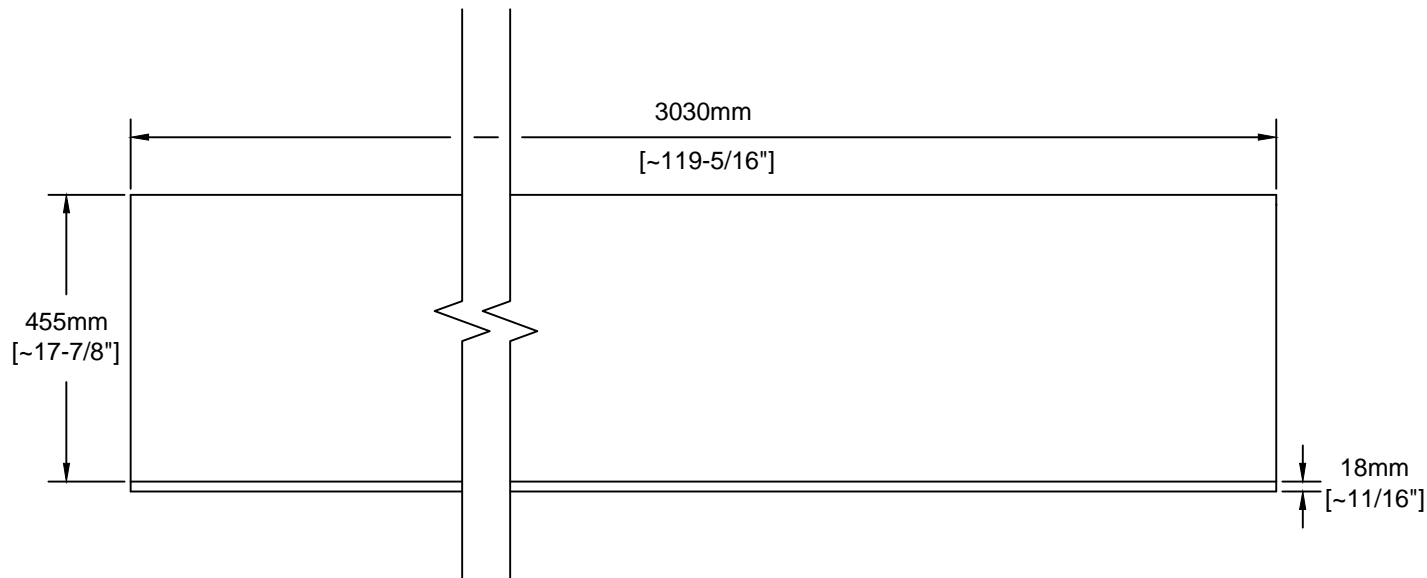

EMPIRE BLOCK PANEL DETAIL
SCALE: $1" = 1'-0"$

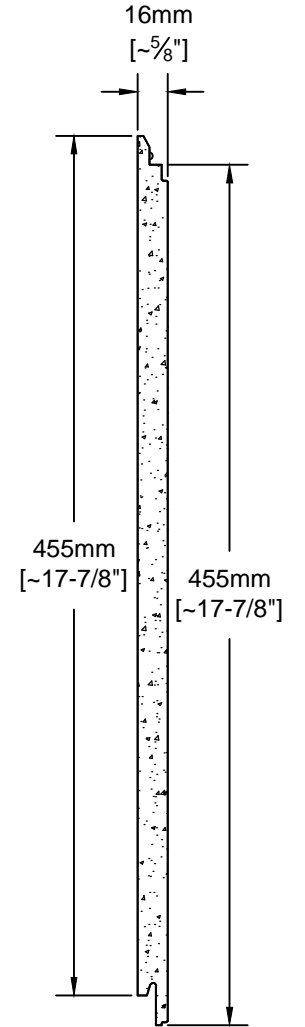

SCALE: $3" = 1'-0"$